



Schenectady County
Purchasing Department
ADDENDUM

620 State St.-2nd Floor
Schenectady, NY 12305
Purchasing@schenectadycounty.com
518.388.4240

RFB-2023-22
SCHENECTADY COUNTY SUBSTATION SECURITY FENCE

ADDENDUM #1

Issued Date 3/13/23

The purpose of this addendum is to provide detailed information to all Bidders. This addendum is hereby included in and made part of the Contract Documents, whether or not attached thereto. Receipt of this Addendum must be acknowledged on the bid form.

Question 1: How should the keypad for the gate opener be mounted?

Answer 1: On a gooseneck in the lawn approximately 10'-15' in front of the gate.

Question 2: What is the required gauge of the posts and wire?

Answer 2: SS40 pipe and 9 gauge wire – galvanized and black vinyl coated.

Question 3: What are the specifications on the gate?

Answer 3: We will need a 24' gate with an enclosed aluminum slide and safety edge.

Question 4: Where is the pedestrian gate to be located?

Answer 4: See attached updated drawing which includes gate location and gate specifications.

Please acknowledge this addendum on your bid form.

END OF ADDENDUM #1



Schenectady County Office of Facilities

SHERIFF'S SUBSTATION SECURITY FENCE

130 PRINCETOWN PLAZA, SCHENECTADY NY 12306

Drawn by: SMT

Checked by:

Project No.: RFB-2023-22

CAD File: REV A


Date: FEB 2023

Title: SHERIFF'S SUBSTATION SECURITY FENCE

Scale:

Drawing No.:

F-1

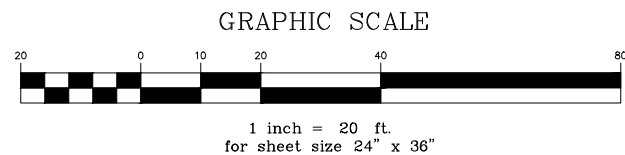

GENERAL NOTES

- EXACT OBJECT LOCATIONS MAY DIFFER FROM THAT AS SHOWN, AND ADDITIONAL SUB-SURFACE AND SURFACE UTILITIES AND STRUCTURES MAY EXIST. THE CONTRACTOR IS TO PROCEED WITH GREAT CARE IN EXECUTING ANY WORK. ALL DIMENSIONS ARE APPROXIMATE AND SHALL BE FIELD VERIFIED.
- UTILITIES SHOWN DO NOT PURPORT TO CONSTITUTE OR REPRESENT ALL UTILITIES LOCATED UPON OR ADJACENT TO THE SURVEYED PREMISES. EXISTING UTILITY LOCATIONS ARE APPROXIMATE ONLY. THE CONTRACTOR SHALL FIELD VERIFY ALL UTILITIES. ALL DISCREPANCIES SHALL BE REPORTED TO THE OWNER AND ENGINEER. SITE CONTRACTOR SHALL CALL UTILITY LOCATOR SERVICE AND UTILITY OWNERS 72 HOURS, EXCLUSIVE OF WEEKENDS AND HOLIDAYS, PRIOR TO ANY DIGGING, DRILLING, OR BLASTING:
 - DIG SAFE (TEL: #811)
 - NON DIG SAFE MEMBER FACILITY OPERATORS IF KNOWN. (A LIST OF DIG SAFE MEMBERS BY STATE CAN BE FOUND ON THE DIG SAFE WEB SITE WWW.DIGSAFE.COM)
 - TOWN OF ROTTERDAM DEPARTMENT OF PUBLIC WORKS (518-355-7575)
- THE ENGINEER SHALL BE NOTIFIED IN WRITING OF ANY CONDITIONS THAT VARY FROM THOSE SHOWN ON THE PLANS. THE CONTRACTOR'S WORK SHALL NOT VARY FROM THE PLANS WITHOUT THE EXPRESSED APPROVAL FROM THE ENGINEER.
- THE CONTRACTOR IS INSTRUCTED TO COOPERATE WITH ANY AND ALL OTHER CONTRACTORS PERFORMING WORK ON THIS JOB SITE DURING THE PERFORMANCE OF THIS CONTRACT.
- THE CONTRACTOR SHALL RESTORE LAWNS, DRIVEWAYS, CULVERTS, SIGNS AND OTHER PUBLIC OR PRIVATE PROPERTY DAMAGED OR REMOVED TO EXISTING CONDITIONS OR BETTER AS DETERMINED BY THE ENGINEER. ANY DAMAGED TREES, SHRUBS AND/OR HEDGES SHALL BE REPLACED AT THE CONTRACTOR'S EXPENSE, UNLESS NOTED OTHERWISE.
- THE CONTRACTOR SHALL COMPLY WITH ALL REQUIRED PERMITS.
- THE OWNER SHALL BE RESPONSIBLE FOR OBTAINING ALL BUILDING PERMITS. THE CONTRACTORS SHALL BE RESPONSIBLE FOR ALL WORK PERMITS, INSPECTIONS, AND CERTIFICATES.
- THE CONTRACTOR WILL PROTECT EXISTING PROPERTY LINE MONUMENTATION. ANY MONUMENTATION DISTURBED OR DESTROYED, AS JUDGED BY THE ENGINEER OR OWNER SHALL BE REPLACED AT THE CONTRACTOR'S EXPENSE UNDER THE SUPERVISION OF A NEW YORK STATE LICENSED LAND SURVEYOR.
- IT IS THE CONTRACTOR'S RESPONSIBILITY TO EXAMINE ALL PLAN SHEETS AND SPECIFICATIONS, AND COORDINATE WORK WITH ALL CONTRACTS FOR THE SITE.
- IT IS THE CONTRACTOR'S RESPONSIBILITY TO CONDUCT EXPLORATORY TEST PITS AS MAY BE REQUIRED TO DETERMINE UNDERGROUND CONDITIONS.
- ALL TRENCH EXCAVATION AND ANY REQUIRED SHEETING AND SHORING SHALL BE DONE IN ACCORDANCE WITH THE LATEST OSHA REGULATIONS FOR CONSTRUCTION.
- CONTRACTOR SHALL BE RESPONSIBLE FOR DEWATERING AND THE MAINTENANCE OF SURFACE DRAINAGE DURING THE COURSE OF WORK. DEWATERING METHOD MUST BE APPROVED BY THE OWNER AND COORDINATED WITH THE TOWN OF ROTTERDAM DEPARTMENT OF PUBLIC WORKS
- MAINTAIN FLOW FOR ALL EXISTING UTILITIES, UNLESS NOTED OTHERWISE.
- CONTRACTOR TO GRADE ALL AREAS ON THE SITE TO PROVIDE POSITIVE DRAINAGE AWAY FROM BUILDINGS AND IMPERVIOUS SURFACES.
- THE CONTRACTOR SHALL BE RESPONSIBLE FOR PROVIDING ALL FIELD LAYOUT. THE CONTRACTOR SHALL PROVIDE MARKED-UP AS-BUILT PLANS FOR ALL UTILITIES SHOWING CONNECTIONS, BENDS, VALVES, LENGTHS OF LINES AND INVERTS. AS-BUILT PLANS SHALL BE REVIEWED BY THE OWNER AND HIS REPRESENTATIVES BEFORE UTILITIES WILL BE ACCEPTED.
- CONTRACTOR SHALL BE RESPONSIBLE FOR PROPER INSTALLATION, MONITORING, MAINTENANCE AND REMOVAL OF ALL TEMPORARY EROSION CONTROL MEASURES AND TAKING PRECAUTIONARY STEPS TO AVOID ANY SEDIMENT TRANSFER TO NEIGHBORING SITES OR WATERS OF THE STATE.

